







area 1:
S.ANTONIO

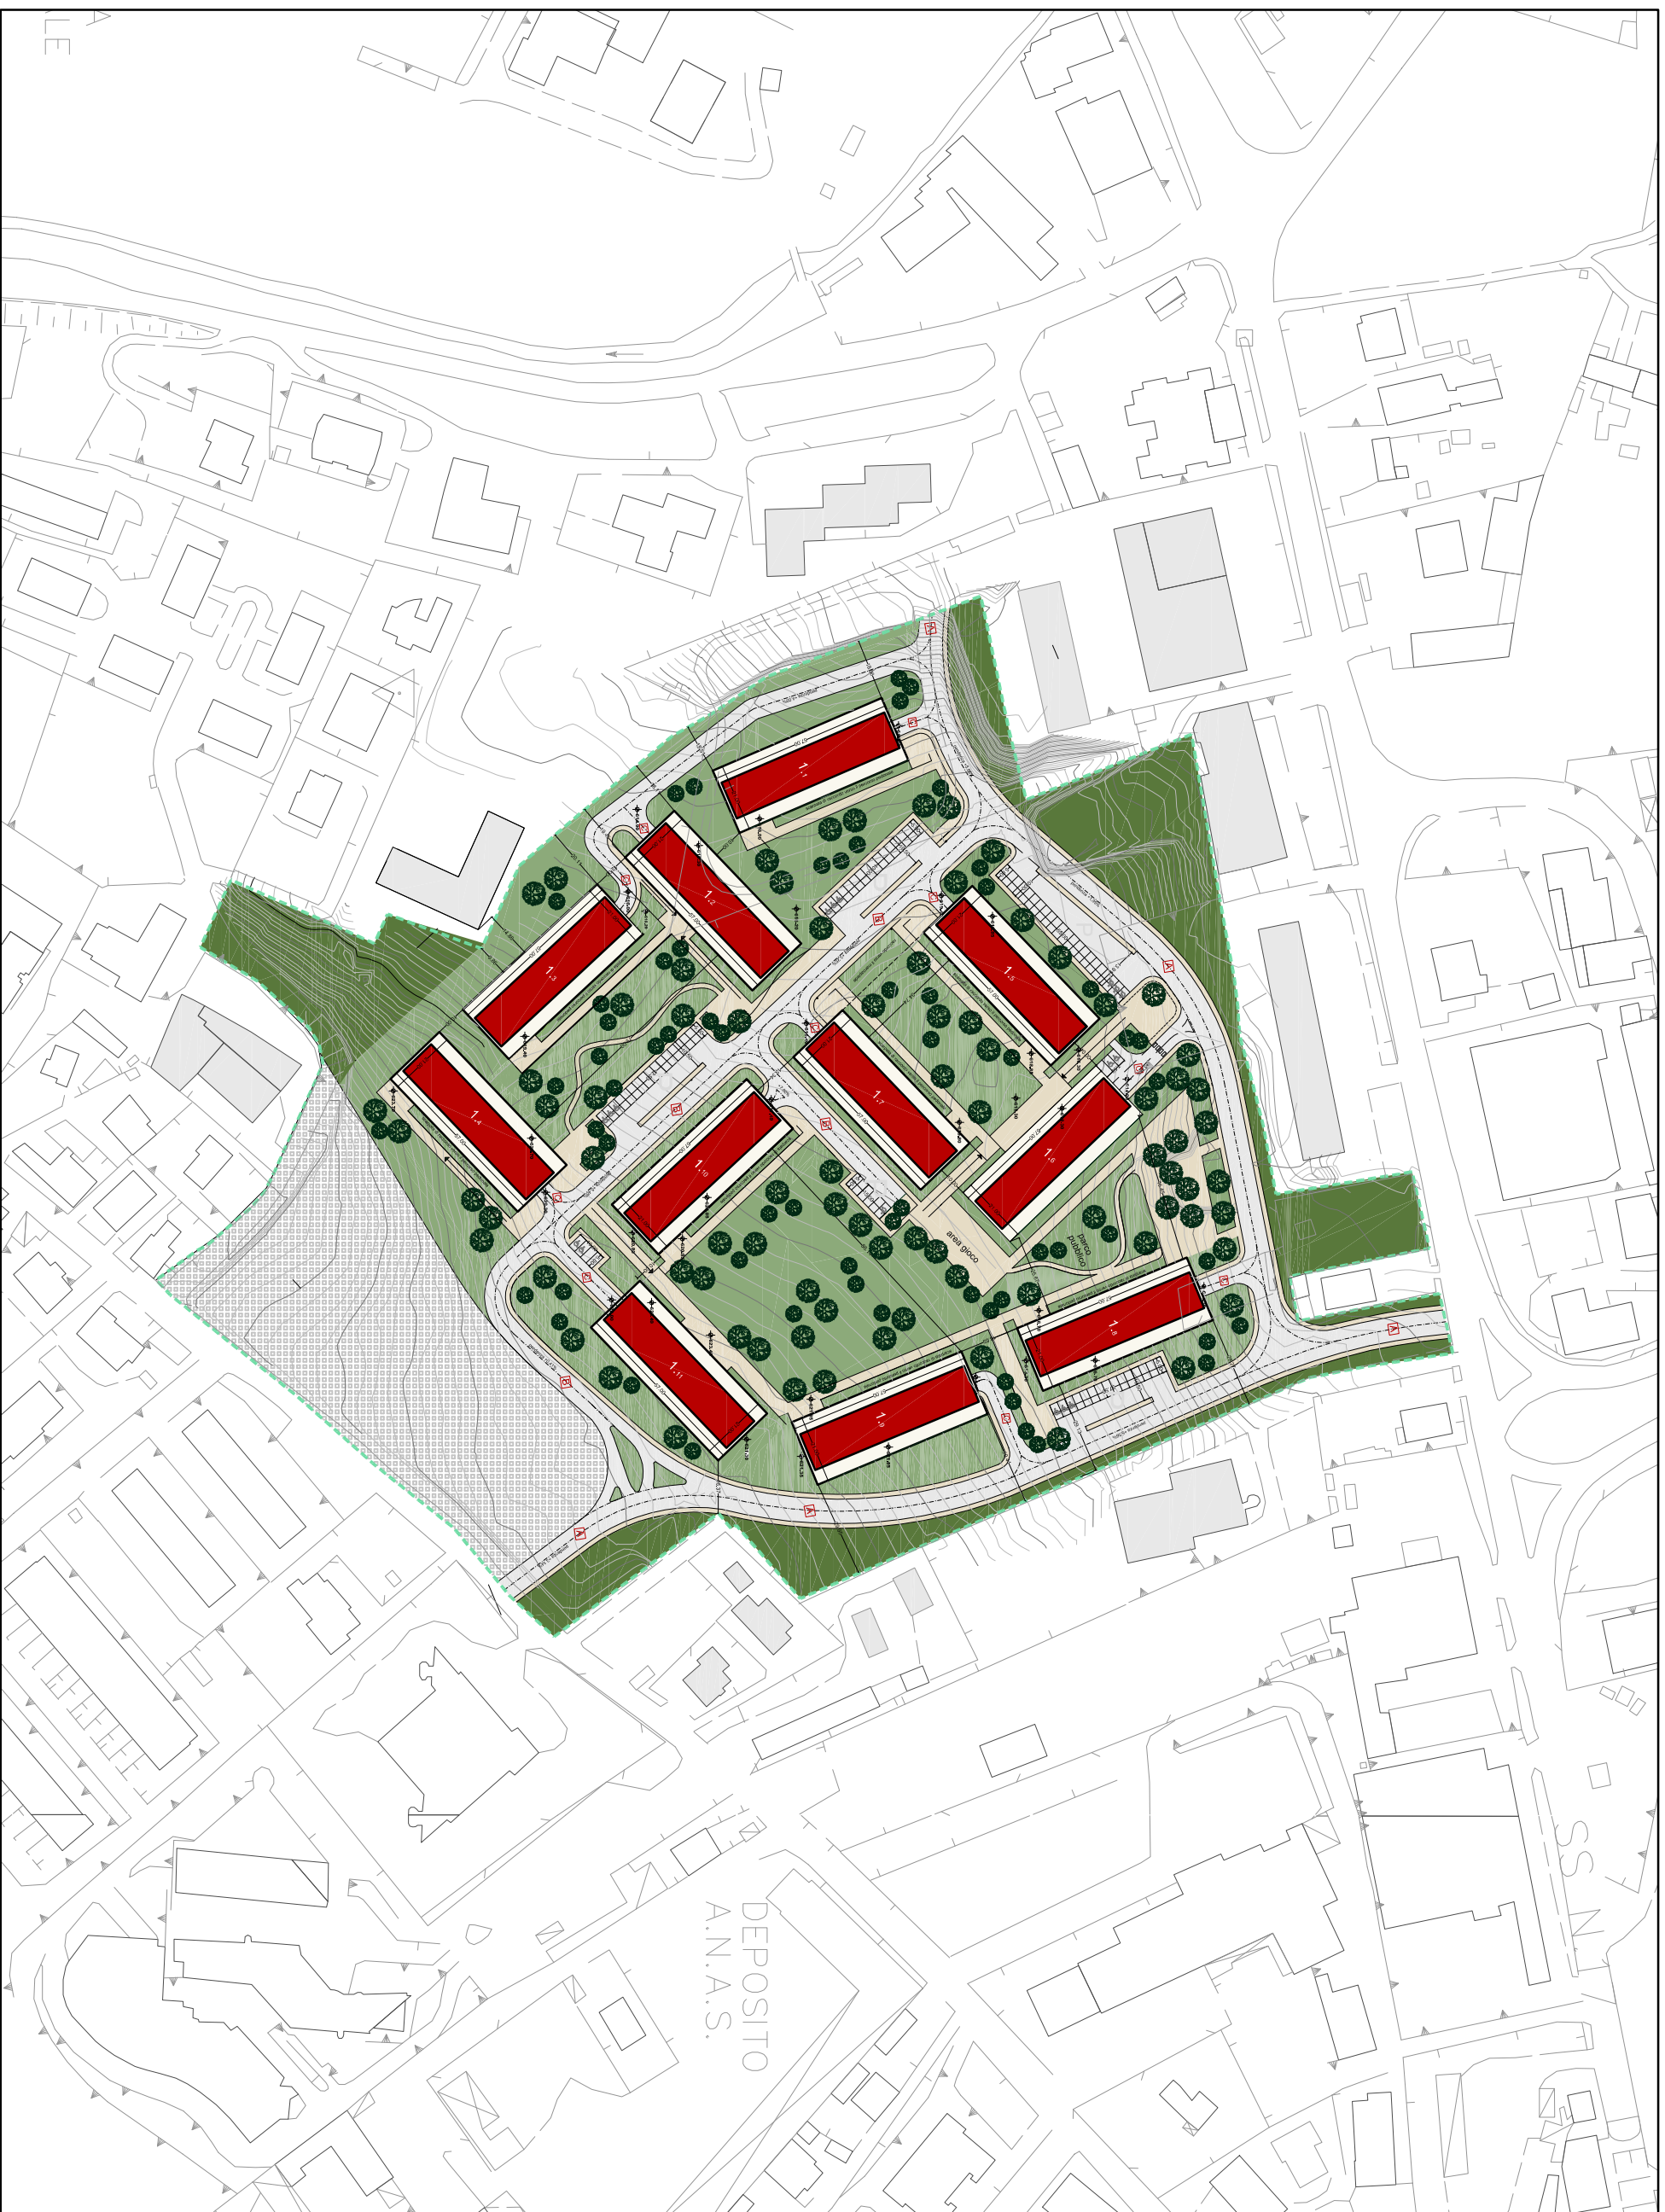

Legenda

-  Limite Area Intervento
-  P
Parcheggi
-  Ingombro piastra 21x57 m.
-  Area Polivalente
(Servizi, Atrez., Gen., Verde art.29)
-  Aree destinate a verde

scala 1:2000