


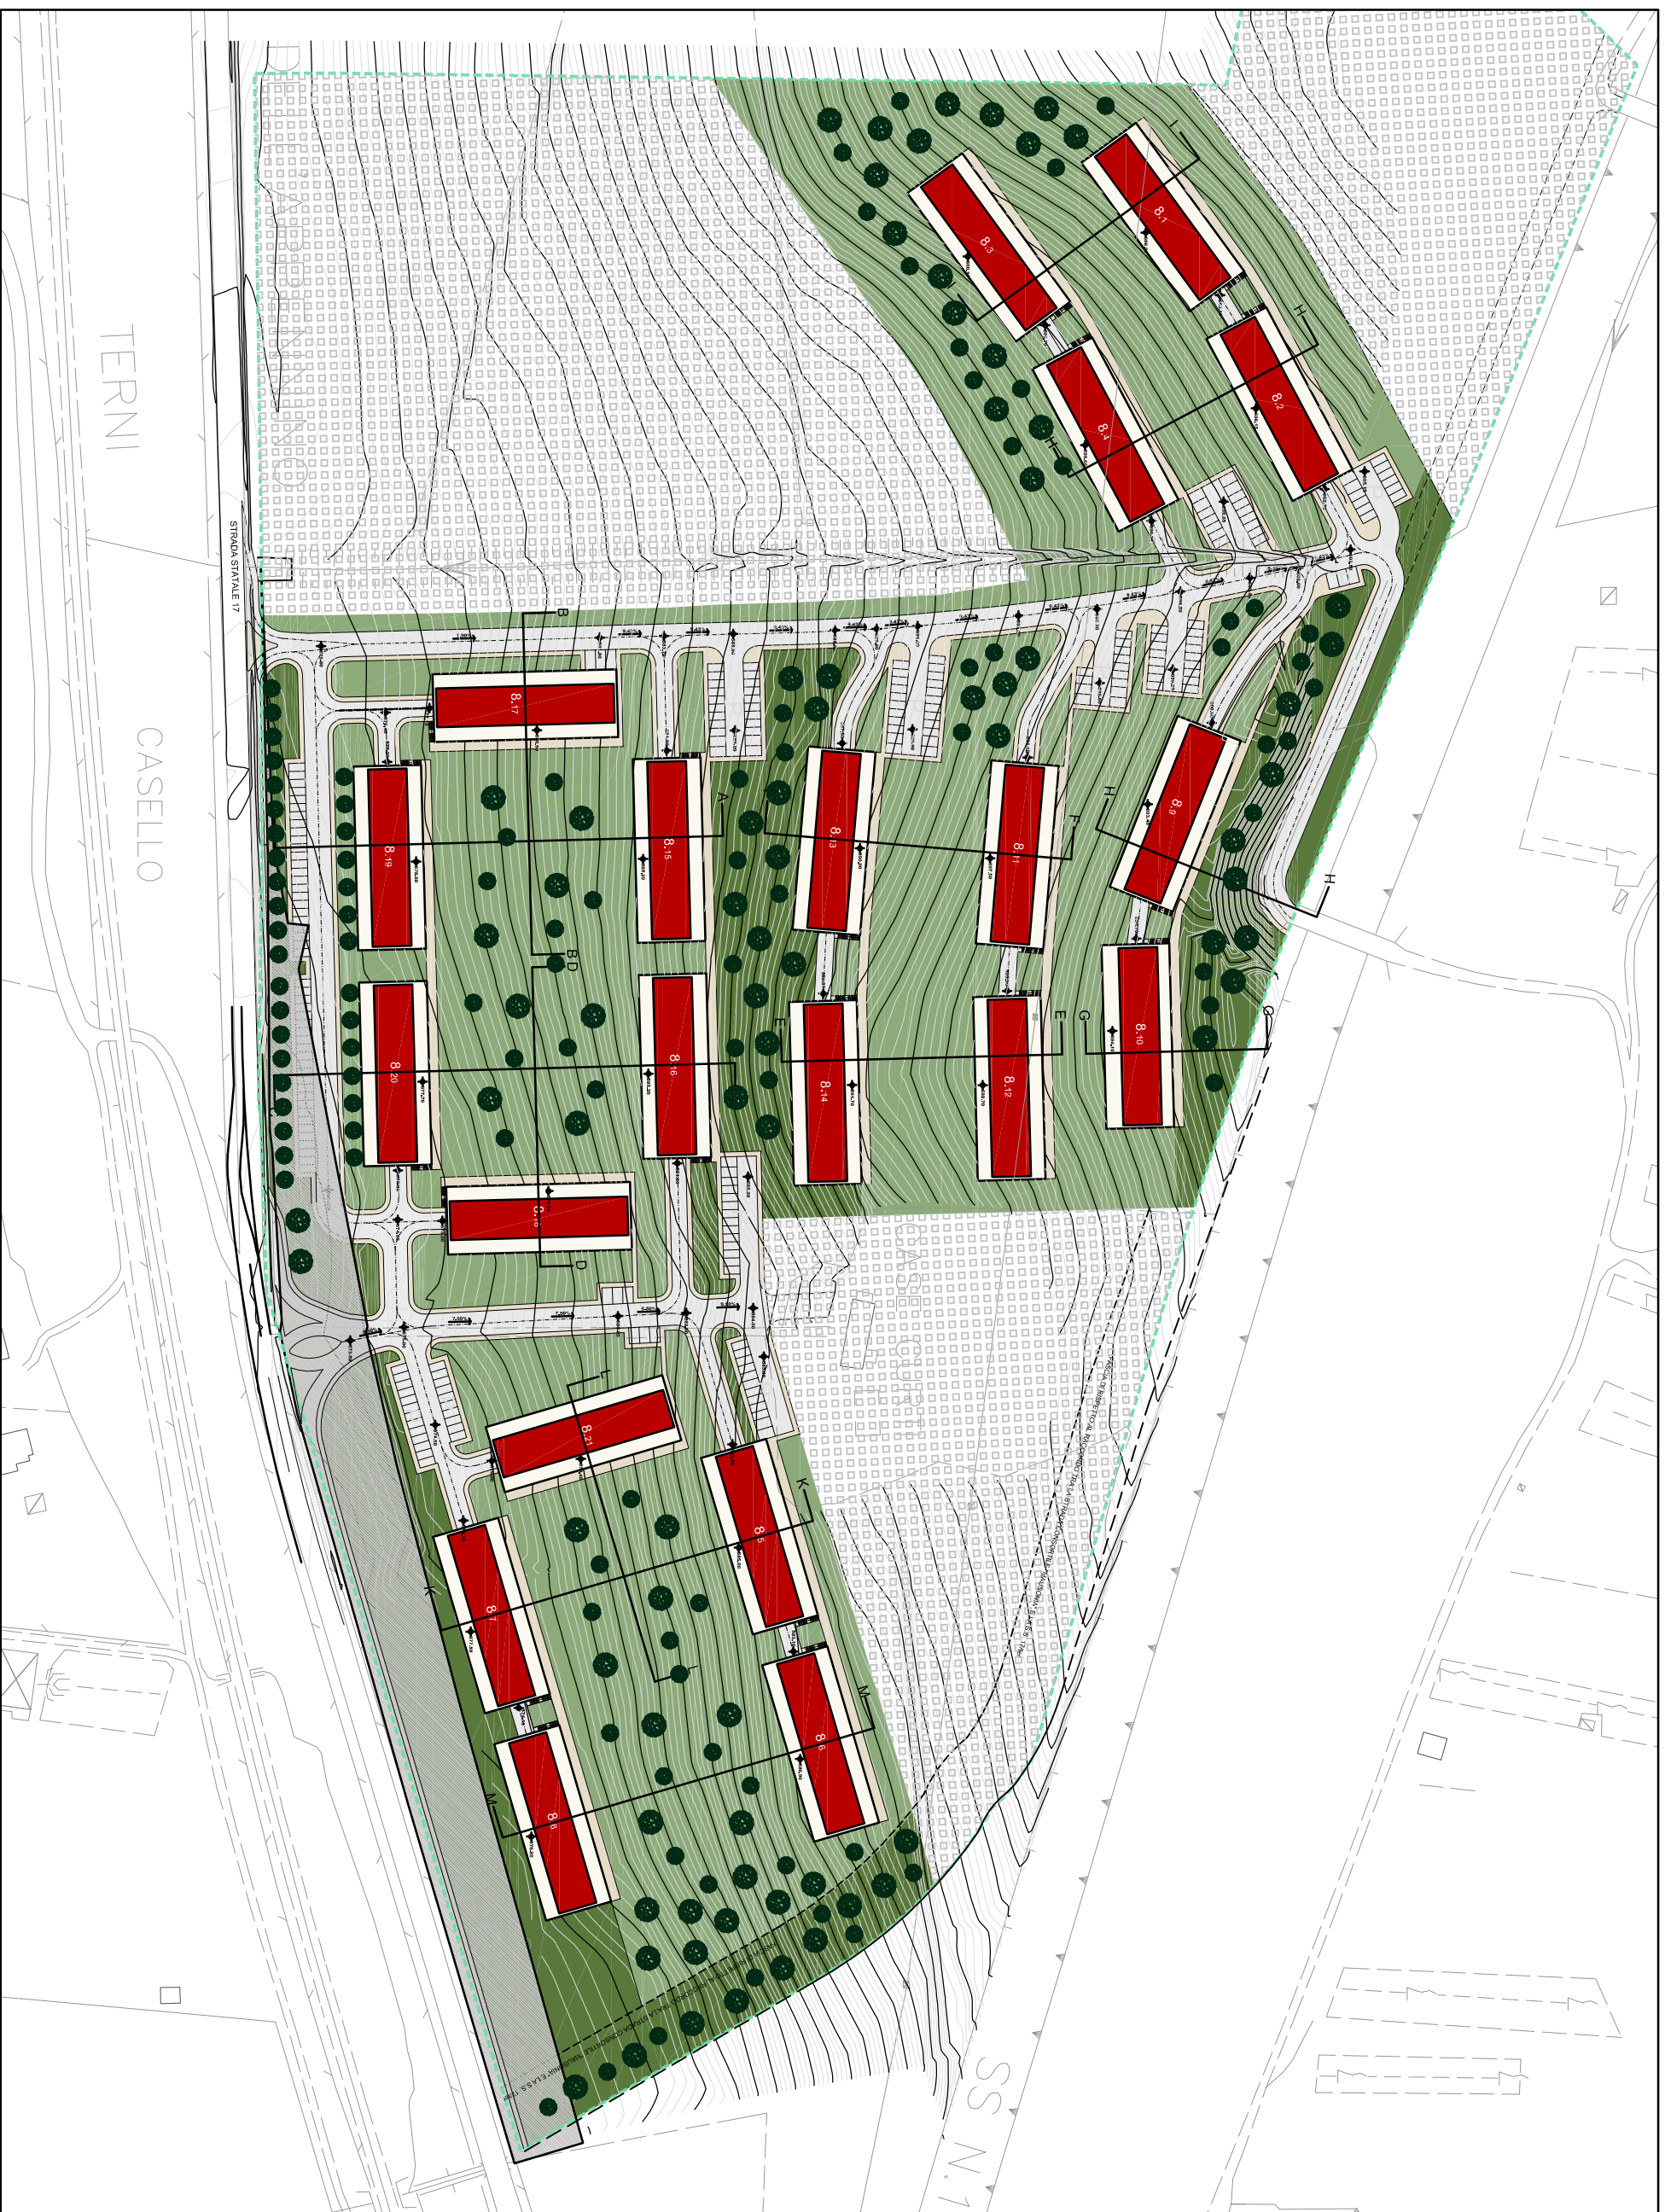




area 8:  
**BAZZANO**



**Legenda**

-  Limite Area Intervento
-  P  
Parcheggi
-  Ingombro piastra 21x57 m.
-  Area Polivalente  
(Servizi, Atrez. Gen., Verde art.29)
-  Aree destinate a verde

scala 1:2000